


**LEGEND**

$\Rightarrow$ = DIRECTION OF TRAVEL	B = 8" LENGTH (TYP)	E = 12" SPACING (TYP)
$\square$ = RUMBLE STRIP	C = 5-7" WIDTH (TYP)	F = N/A
A = N/A	D = 0.5" DEPTH (TYP)	

**RUMBLE STRIP DETAIL**  
N.T.S.

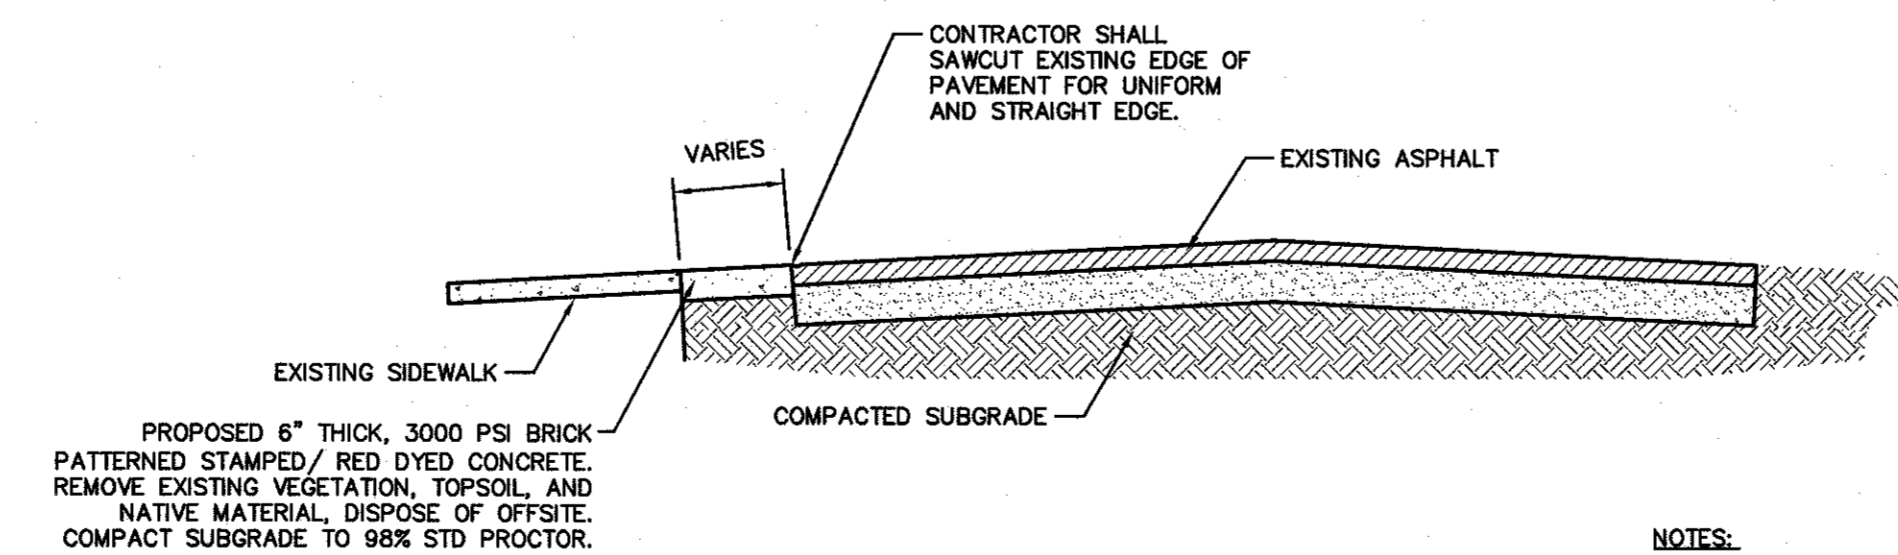

**ROADWAY SECTION**  
N.T.S.


- NOTES:**
1. INSTALL CONSTRUCTION JOINTS 1/4" OF SLAB THICKNESS AND 1/8" WIDE EVERY 10 FEET.
  2. 1/2" THICK EXPANSION JOINT FILLER SHALL BE PLACED A MAXIMUM OF 40' INTERVALS AND AT ALL INTERSECTIONS W/STEPS, CURBS, OR ANY OTHER WALKS ABUTTING STRUCTURES.

**ALTERNATIVE #1**


1. IN LIEU OF DISPOSING EXCAVATED MATERIAL FROM PHASE 1 OFF SITE, CONTRACTOR MAY PLACE EXCAVATED MATERIAL ON BACK SLOPE OF SIDEWALK BETWEEN STATIONS 11+50 AND 32+00.
2. FILL MATERIAL SHALL BE COMPACTED TO 95% STD PROCTOR AND GRADED AT A MINIMUM SLOPE OF 3:1
3. CONTRACTOR SHALL STABILIZE FILL AREAS WITH TEMPORARY AND PERMANENT GRASSING, INCLUDING MULCH.
4. BID PRICE FOR ALTERNATE MAY BE A COST AMOUNT OR SAVINGS, AND MUST BE SPECIFIED ON BID FORM.

**EROSION CONTROL STATEMENTS**

"THE ESCAPE OF SEDIMENT FROM THE SITE SHALL BE PREVENTED BY THE INSTALLATION OF EROSION CONTROL MEASURES AND PRACTICES PRIOR TO, OR CONCURRENT WITH, LAND-DISTURBING ACTIVITIES."  
 "ANY DISTURBED AREA LEFT EXPOSED FOR A PERIOD GREATER THAN 14 DAYS SHALL BE STABILIZED WITH MULCH OR TEMPORARY SEEDING."

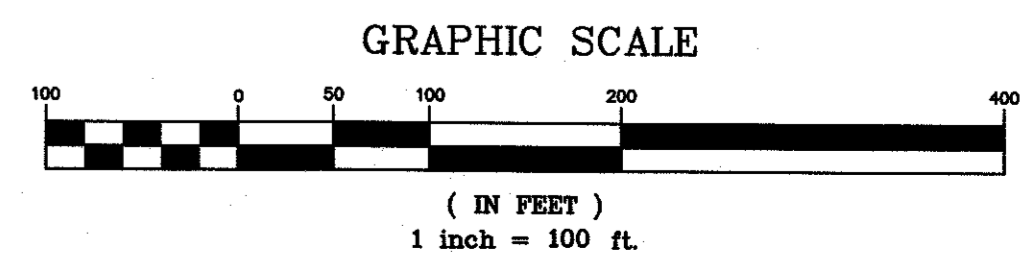

DRAWING COMPLETED BY: JAY DANIELS

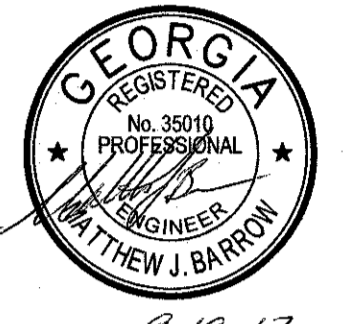

DATE: 7-19-17  
 309 NORTH MAIN STREET  
 HINSDALE, ILL. 60149-3113  
 TEL: (912) 468-5212  
 1650 PARKSIDE COMMONS  
 SUITE 101  
 GREENSBORO, GA 30642  
 TEL: (706) 454-0870

**P.C. Simonton & Associates, Inc.**  
 Consulting Engineers

**2017 Safety LMIG Project**  
 for  
**City of Flemington**  
 Flemington  
 Liberty County, Georgia

**Site Plan**  
 DATE: SEPTEMBER 5, 2017  
 FILE NO: 2017-63PRJ  
 SHEET: 1

THIS DRAWING IS AN INSTRUMENT OF SERVICE AND REMAINS THE PROPERTY OF P.C. SIMONTON & ASSOCIATES, INC. IT MAY NOT BE COPIED, ALTERED, OR REPRODUCED IN ANY MANNER WITHOUT THE WRITTEN CONSENT OF THE ENGINEER. THE INFORMATION CONTAINED HEREIN IS INTENDED FOR THE NAMED CLIENT ONLY. IN THE EVENT OF AN ELECTRONIC VERSION P.C. SIMONTON & ASSOCIATES, INC. SHALL BE RESPONSIBLE FOR ANY ALTERATION, REVISIONS, OR CHANGES TO THE DRAWING. IN THE EVENT OF A DISPUTE, HARD COPIES WILL PREVAIL OVER ANY ELECTRONIC MEDIA.  
 P.C. SIMONTON & ASSOCIATES, INC.