

# Water Tank and Well Improvements

for

## City of Hinesville


### Contract B

Liberty County, Georgia

Date: September 6, 2017

**SHEET INDEX:**

DESCRIPTION	SHEET
1. LOCATION MAP	SHEET 1
2. SHAW ROAD TANK PLAN	SHEET 2
3. GENERAL STEWART WAY TANK PLAN	SHEET 3
4. S.R. 196 TANK PLAN	SHEET 4

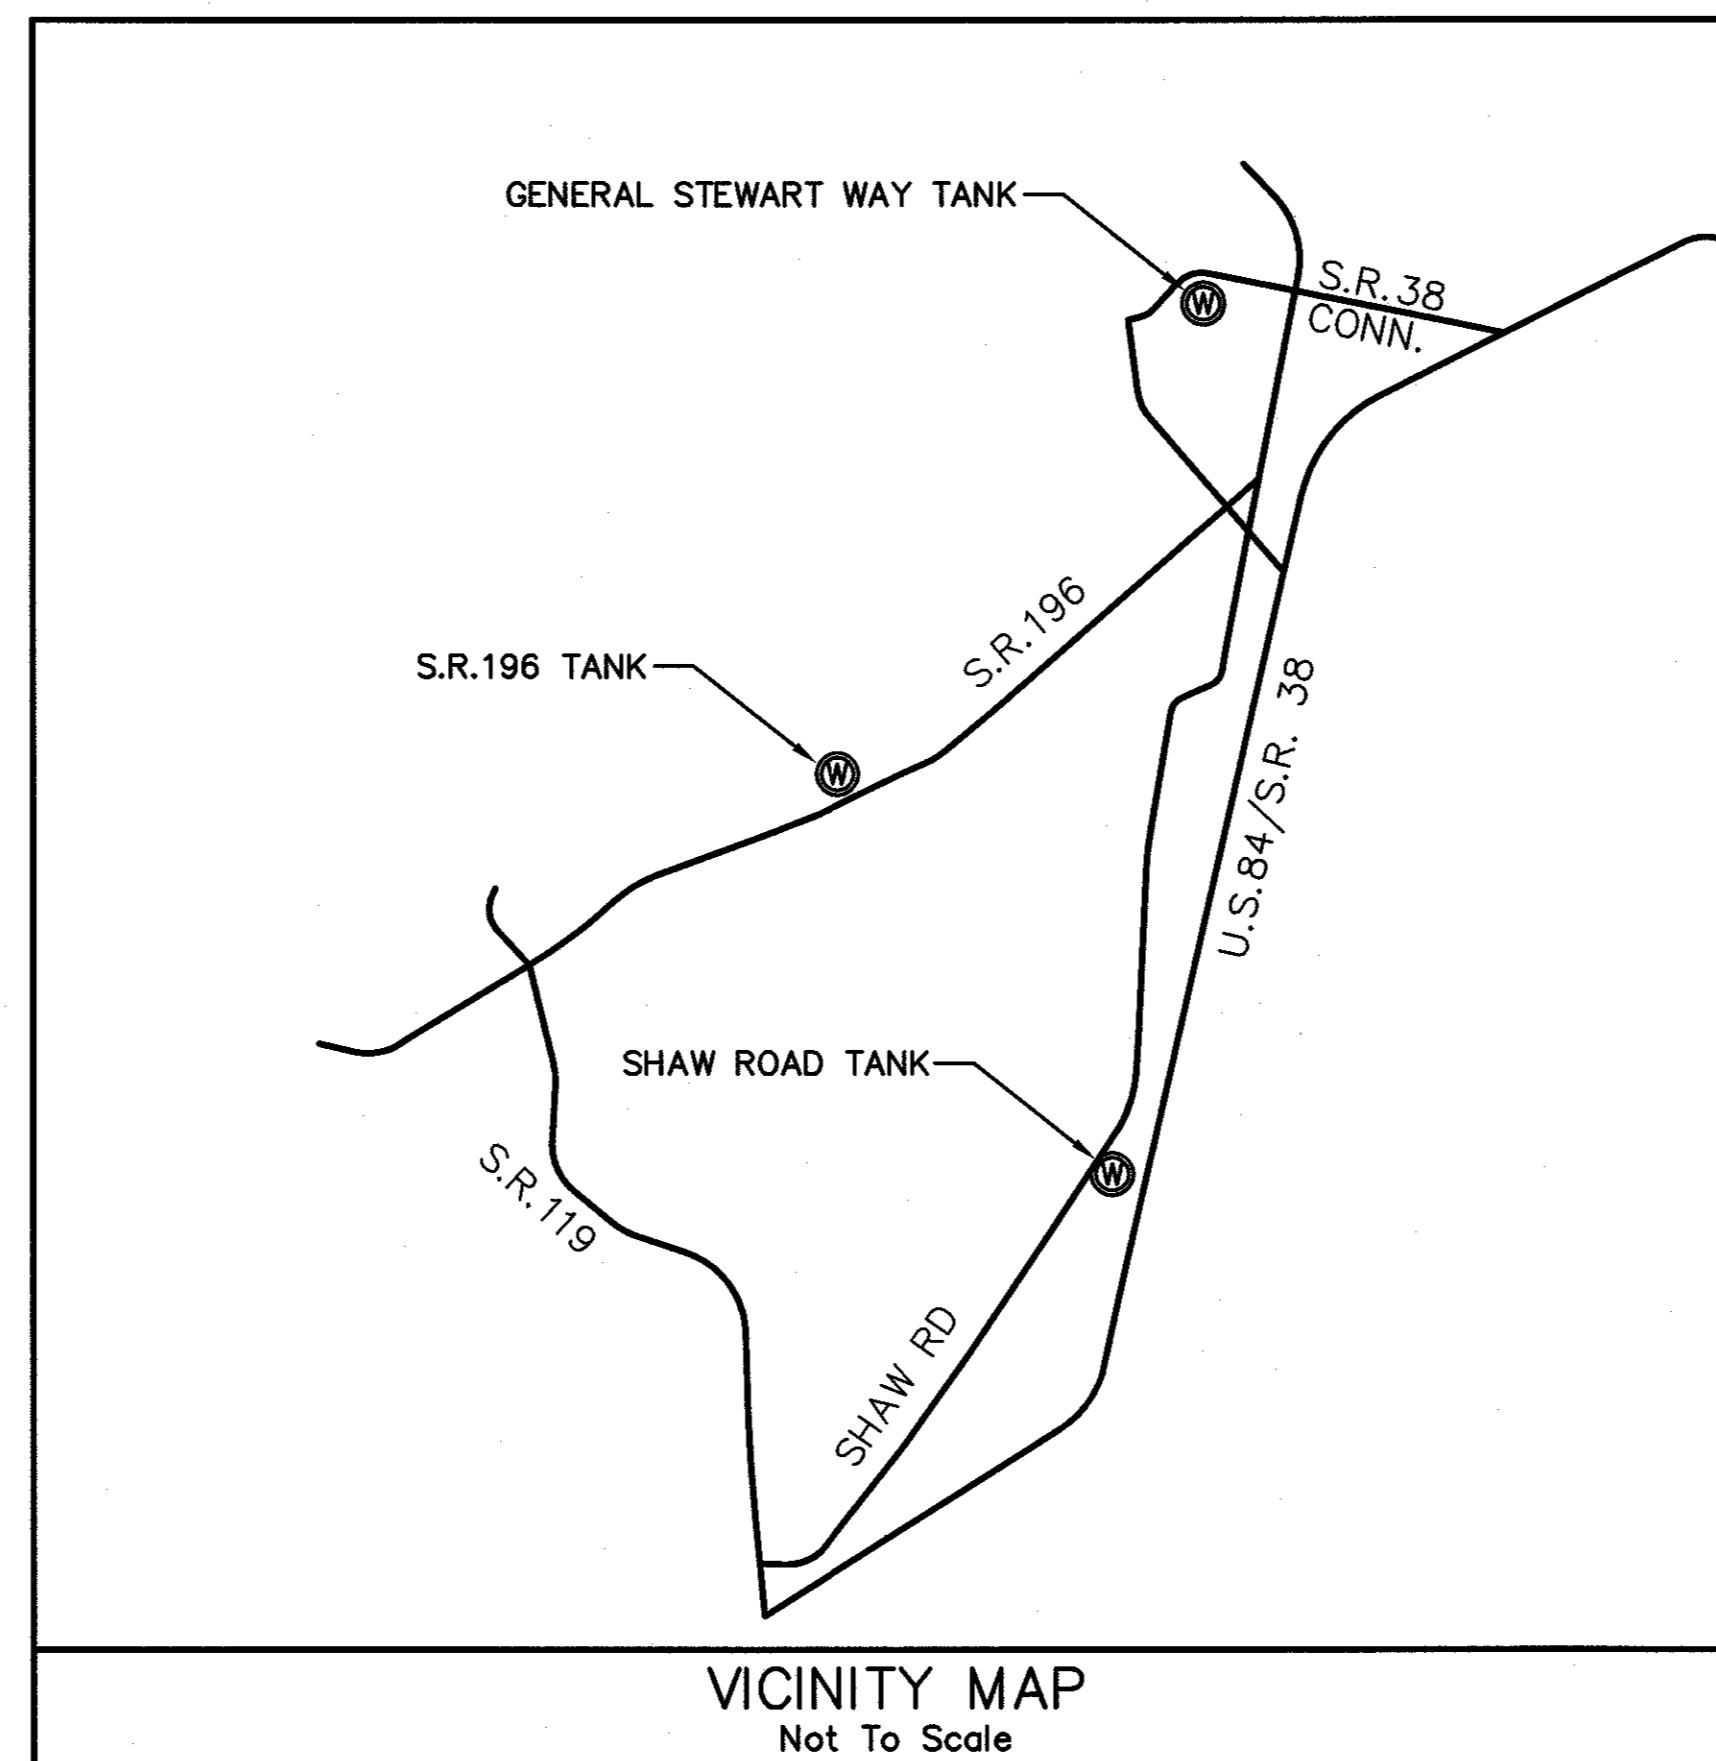

**GENERAL NOTES**

1. ALL EXISTING UTILITIES SHOWN ARE LOCATED FROM BEST AVAILABLE INFORMATION. THE CONTRACTOR SHALL BE RESPONSIBLE FOR ACTUAL FIELD LOCATION AND PROTECTION OF EXISTING UTILITIES. OVERHEAD LINES ARE NOT SHOWN FOR CLARITY.
2. ALL DISTURBED AREAS TO BE REVEGETATED IMMEDIATELY AFTER CONSTRUCTION, IN ACCORDANCE WITH THE MANUAL FOR EROSION AND SEDIMENT CONTROL IN GEORGIA.
3. ALL EROSION AND SEDIMENTATION CONTROL STRUCTURES SHALL BE INSTALLED PRIOR TO OR CONCURRENT WITH START OF CONSTRUCTION.
4. THE CONTRACTOR SHALL BE RESPONSIBLE FOR THE REPLACEMENT OF ANY PROPERTY CORNERS, RIGHT OF WAY MONUMENTS, SIGNS OR OTHER STRUCTURES DISTURBED DURING CONSTRUCTION.
5. ALL TRAFFIC AND SIGNAGE CONTROL SHALL BE IN ACCORDANCE WITH THE TRAFFIC CONTROL MANUAL GUCC, CURRENT EDITION.

**OWNER/AGENT**


CITY OF HINESVILLE  
CONTACT: BILLY EDWARDS  
115 E ML KING JR DRIVE  
HINESVILLE, GA 31313  
TEL: (912) 876-3564  
FAX: (912) 369-2658



DATE: 9-17-17




Know what's below.  
Call before you dig.

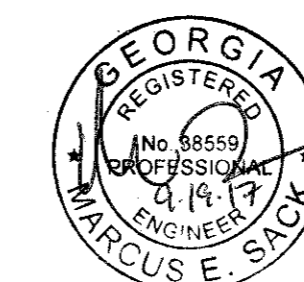

JOB NO. 2014-40PRJ

REVISION NO.	DATE	DESCRIPTION

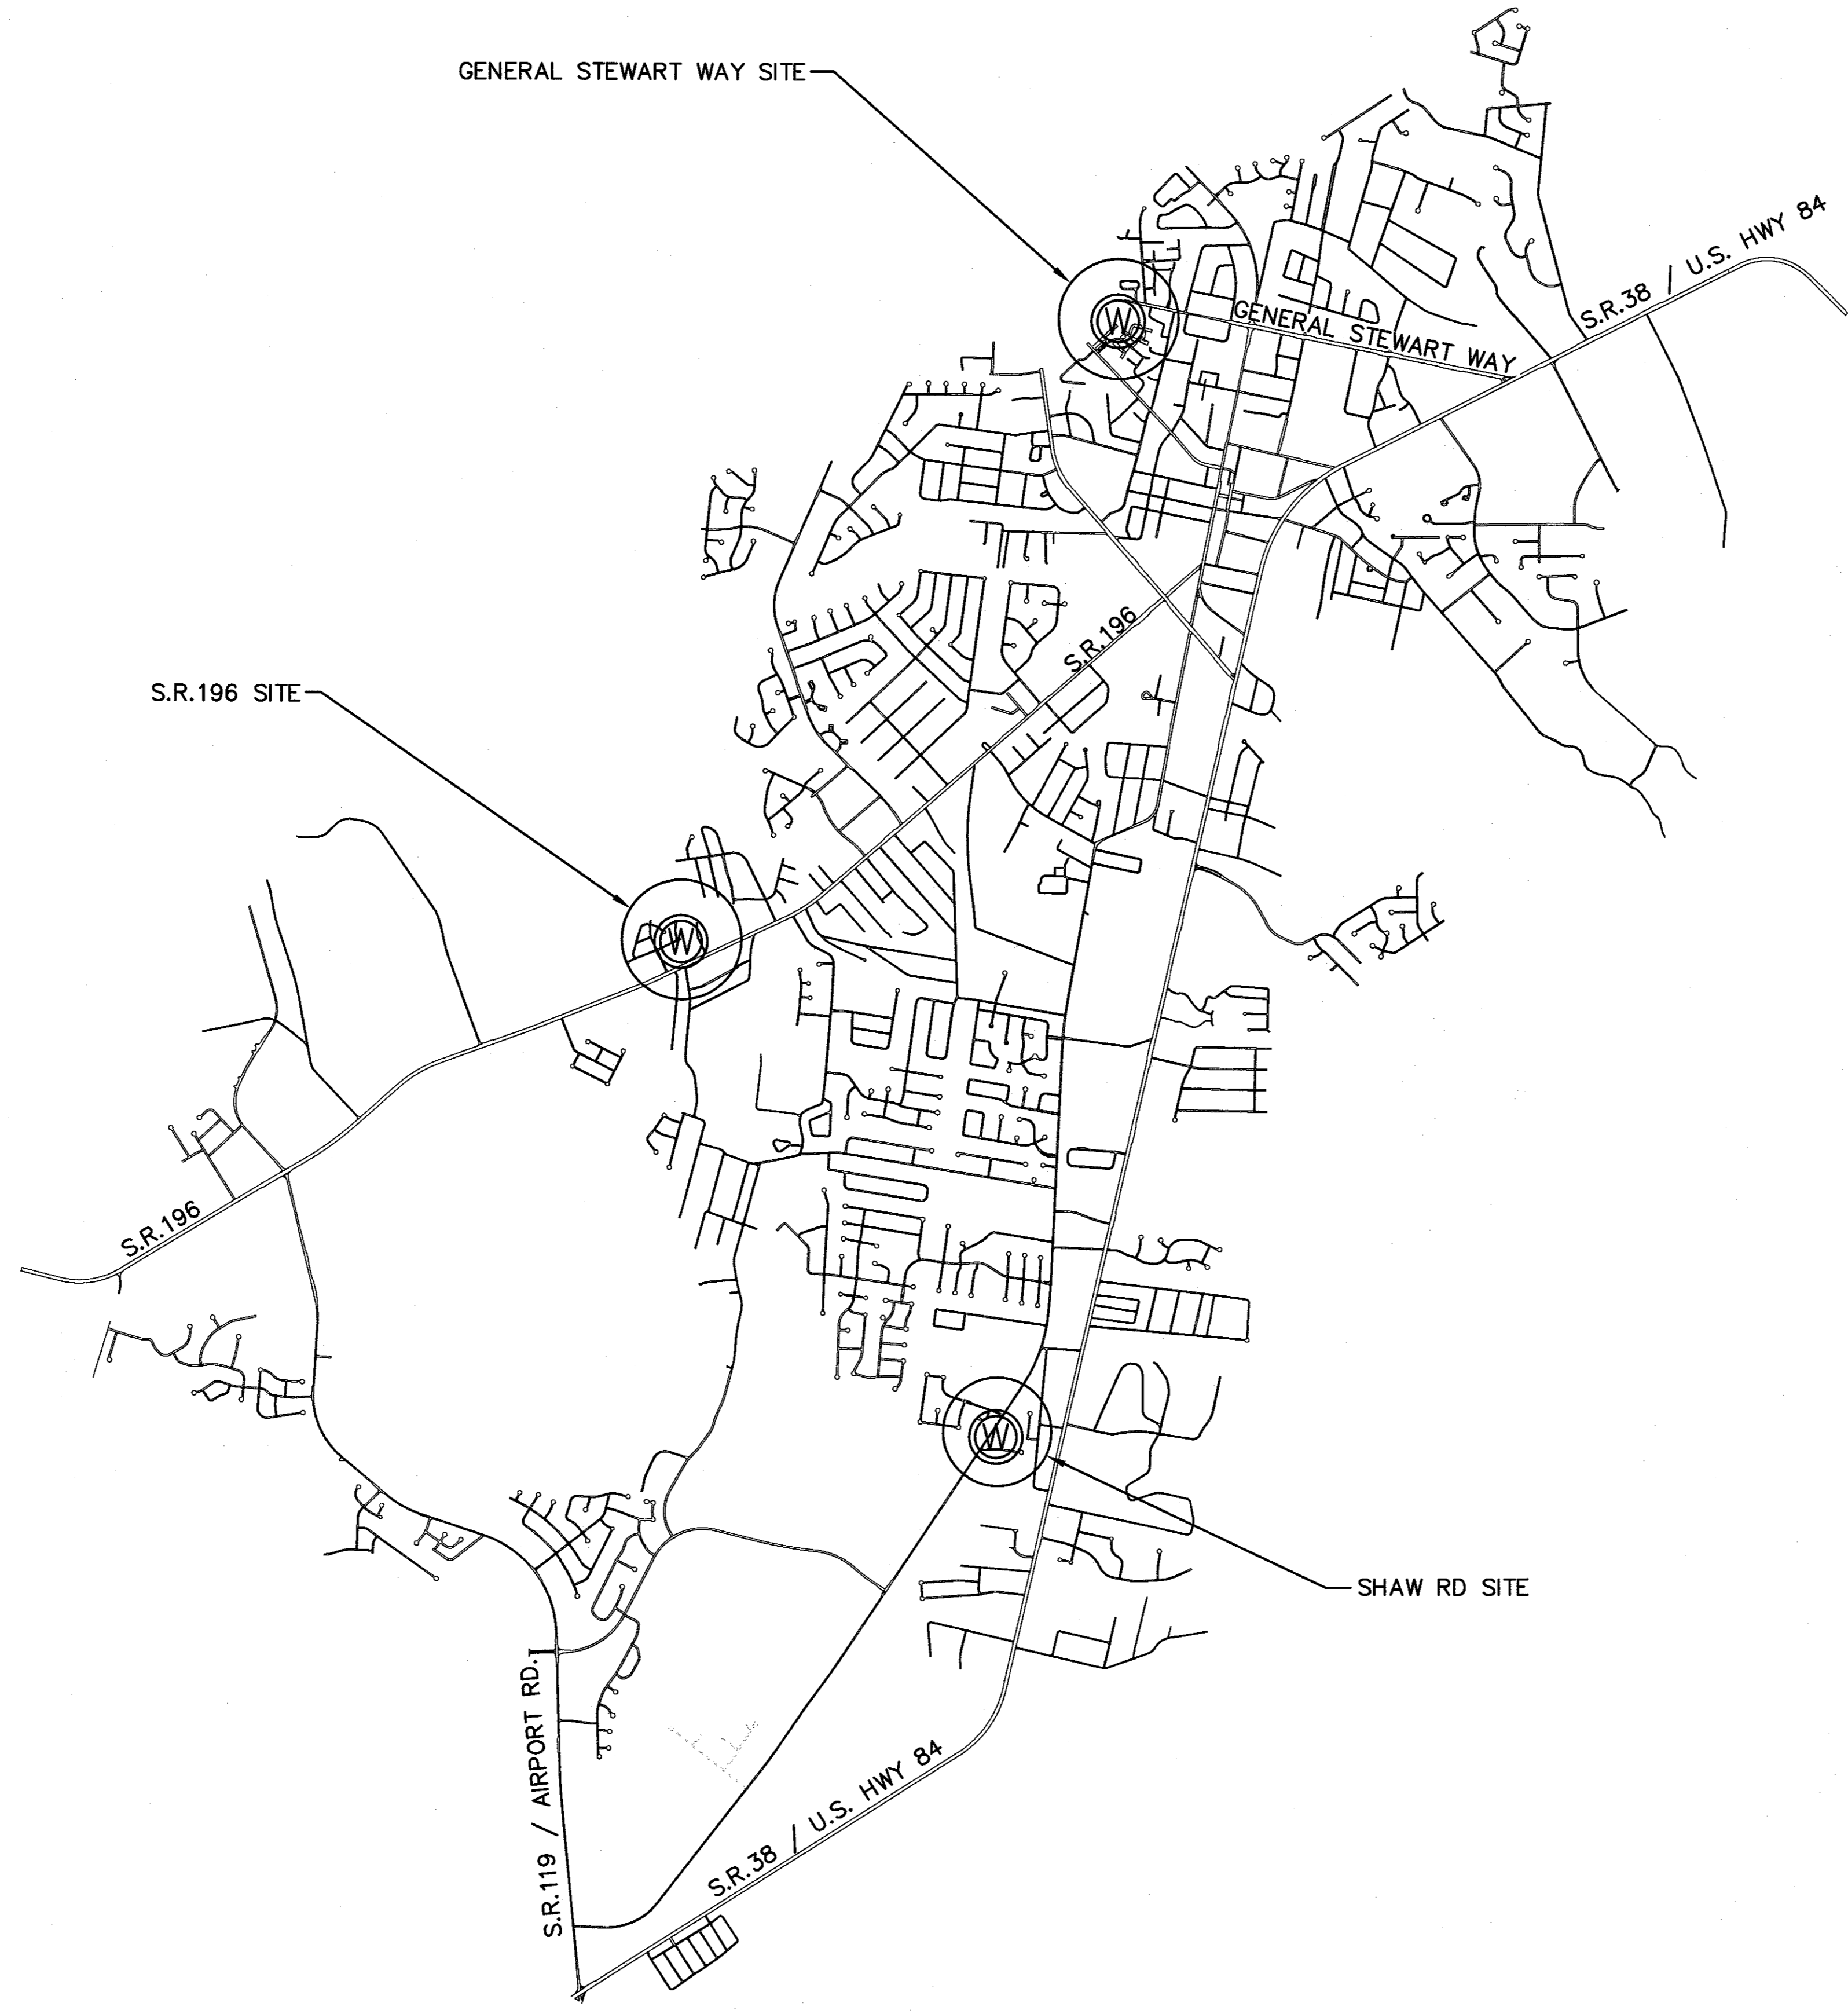

**GENERAL NOTES:**

1. EROSION AND SEDIMENT CONTROL TO BE IN ACCORDANCE WITH THE PUBLICATION ENTITLED "MANUAL FOR EROSION AND SEDIMENT CONTROL IN GEORGIA".
2. ALL DISTURBED AREAS ARE TO BE REVEGETATED IMMEDIATELY AFTER CONSTRUCTION IN ACCORDANCE WITH THE PUBLICATION ENTITLED "MANUAL FOR EROSION AND SEDIMENT CONTROL IN GEORGIA".
3. THE INSTALLATION OF EROSION CONTROL MEASURES AND PRACTICES SHALL OCCUR PRIOR TO OR CONCURRENT WITH LAND DISTURBING ACTIVITIES.
4. EROSION CONTROL MEASURES WILL BE MAINTAINED AT ALL TIMES. ADDITIONAL EROSION AND SEDIMENT CONTROL MEASURES WILL BE INSTALLED IF DEEMED NECESSARY BY ON SITE INSPECTION.
5. RIPRAP WILL BE USED TO STABILIZE DITCH BANKS IN AREAS WHERE STORM WATER FLOW CHANGES DIRECTION OR SLOPES ALLOW VELOCITY TO EXCEED 2 FT/SEC.

**NOTES TO CONTRACTOR:**

1. THIS PROJECT INCLUDES MODIFICATION TO THREE EXISTING ELEVATED WATER STORAGE TANKS FOR THE CITY OF HINESVILLE. SPECIFIC LOCATIONS ARE SHAW ROAD, GENERAL STEWART WAY AND S.R. 196.
2. GENERAL SCOPE OF WORK AT EACH SITE INCLUDES RAISING THE EXISTING ELEVATED WATER STORAGE TANK TO THE ELEVATIONS SHOWN ON EACH RESPECTIVE SITE PLAN.
3. CONTRACTOR SHALL BE RESPONSIBLE FOR OBTAINING ALL APPLICABLE LOCAL AND STATE BUILDING PERMITS REQUIRED. PERMITS THROUGH THE CITY OF HINESVILLE WILL BE ISSUED AT NO COST.

DRAWING COMPLETED BY: \_\_\_\_\_


REVISED: \_\_\_\_\_



DATE: 9-17-17

309 NORTH MAIN STREET  
P.O. BOX 649  
HINESVILLE, GA 31113  
TEL: (912) 368-5212

1050 PARKSIDE COMMONS  
SUITE 100  
GREENSBORO, GA 30642  
TEL: (706) 454-0970

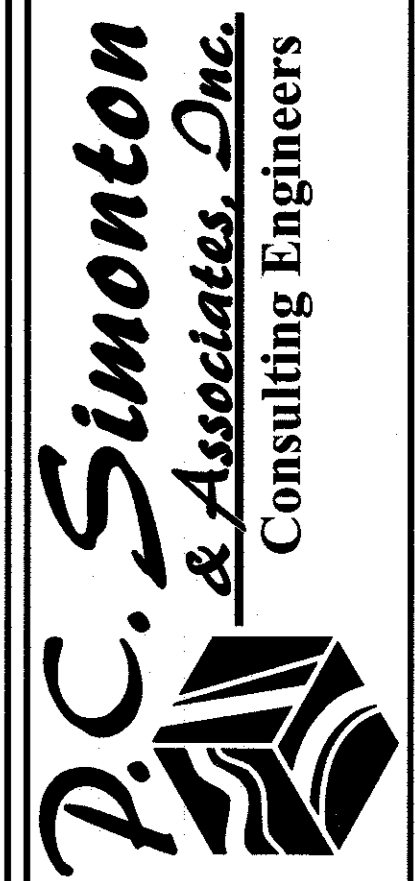


**Water Tank and Well Improvements Contract "B"**  
for  
**City of Hinesville**  
Liberty County, Georgia

Location Map


DATE: SEPTEMBER 6, 2017  
FILE NO: 2016-17PRJ  
SHEET: 1

THIS DRAWING IS AN INSTRUMENT OF SERVICE AND REMAINS THE PROPERTY OF P.C. SIMONTON & ASSOCIATES, INC. IT IS TO BE USED ONLY FOR THE PROJECT AND SITE SPECIFICALLY IDENTIFIED HEREON. IT IS NOT TO BE REPRODUCED IN ANY MANNER WITHOUT PERMISSION ON A SIGNED AND SEALED INSTRUMENT OF SERVICE. THE INFORMATION CONTAINED HEREON IS INTENDED FOR THE USE OF THE CLIENT AND IS NOT TO BE USED FOR ANY OTHER PROJECT. P.C. SIMONTON & ASSOCIATES, INC. ASSUMES NO RESPONSIBILITY FOR DATA GENERATED BY OTHER SOURCES. COPIES WILL TAKE PRECEDENCE OVER ANY ELECTRONIC MEDIA.  
-P.C. SIMONTON & ASSOCIATES, INC.-

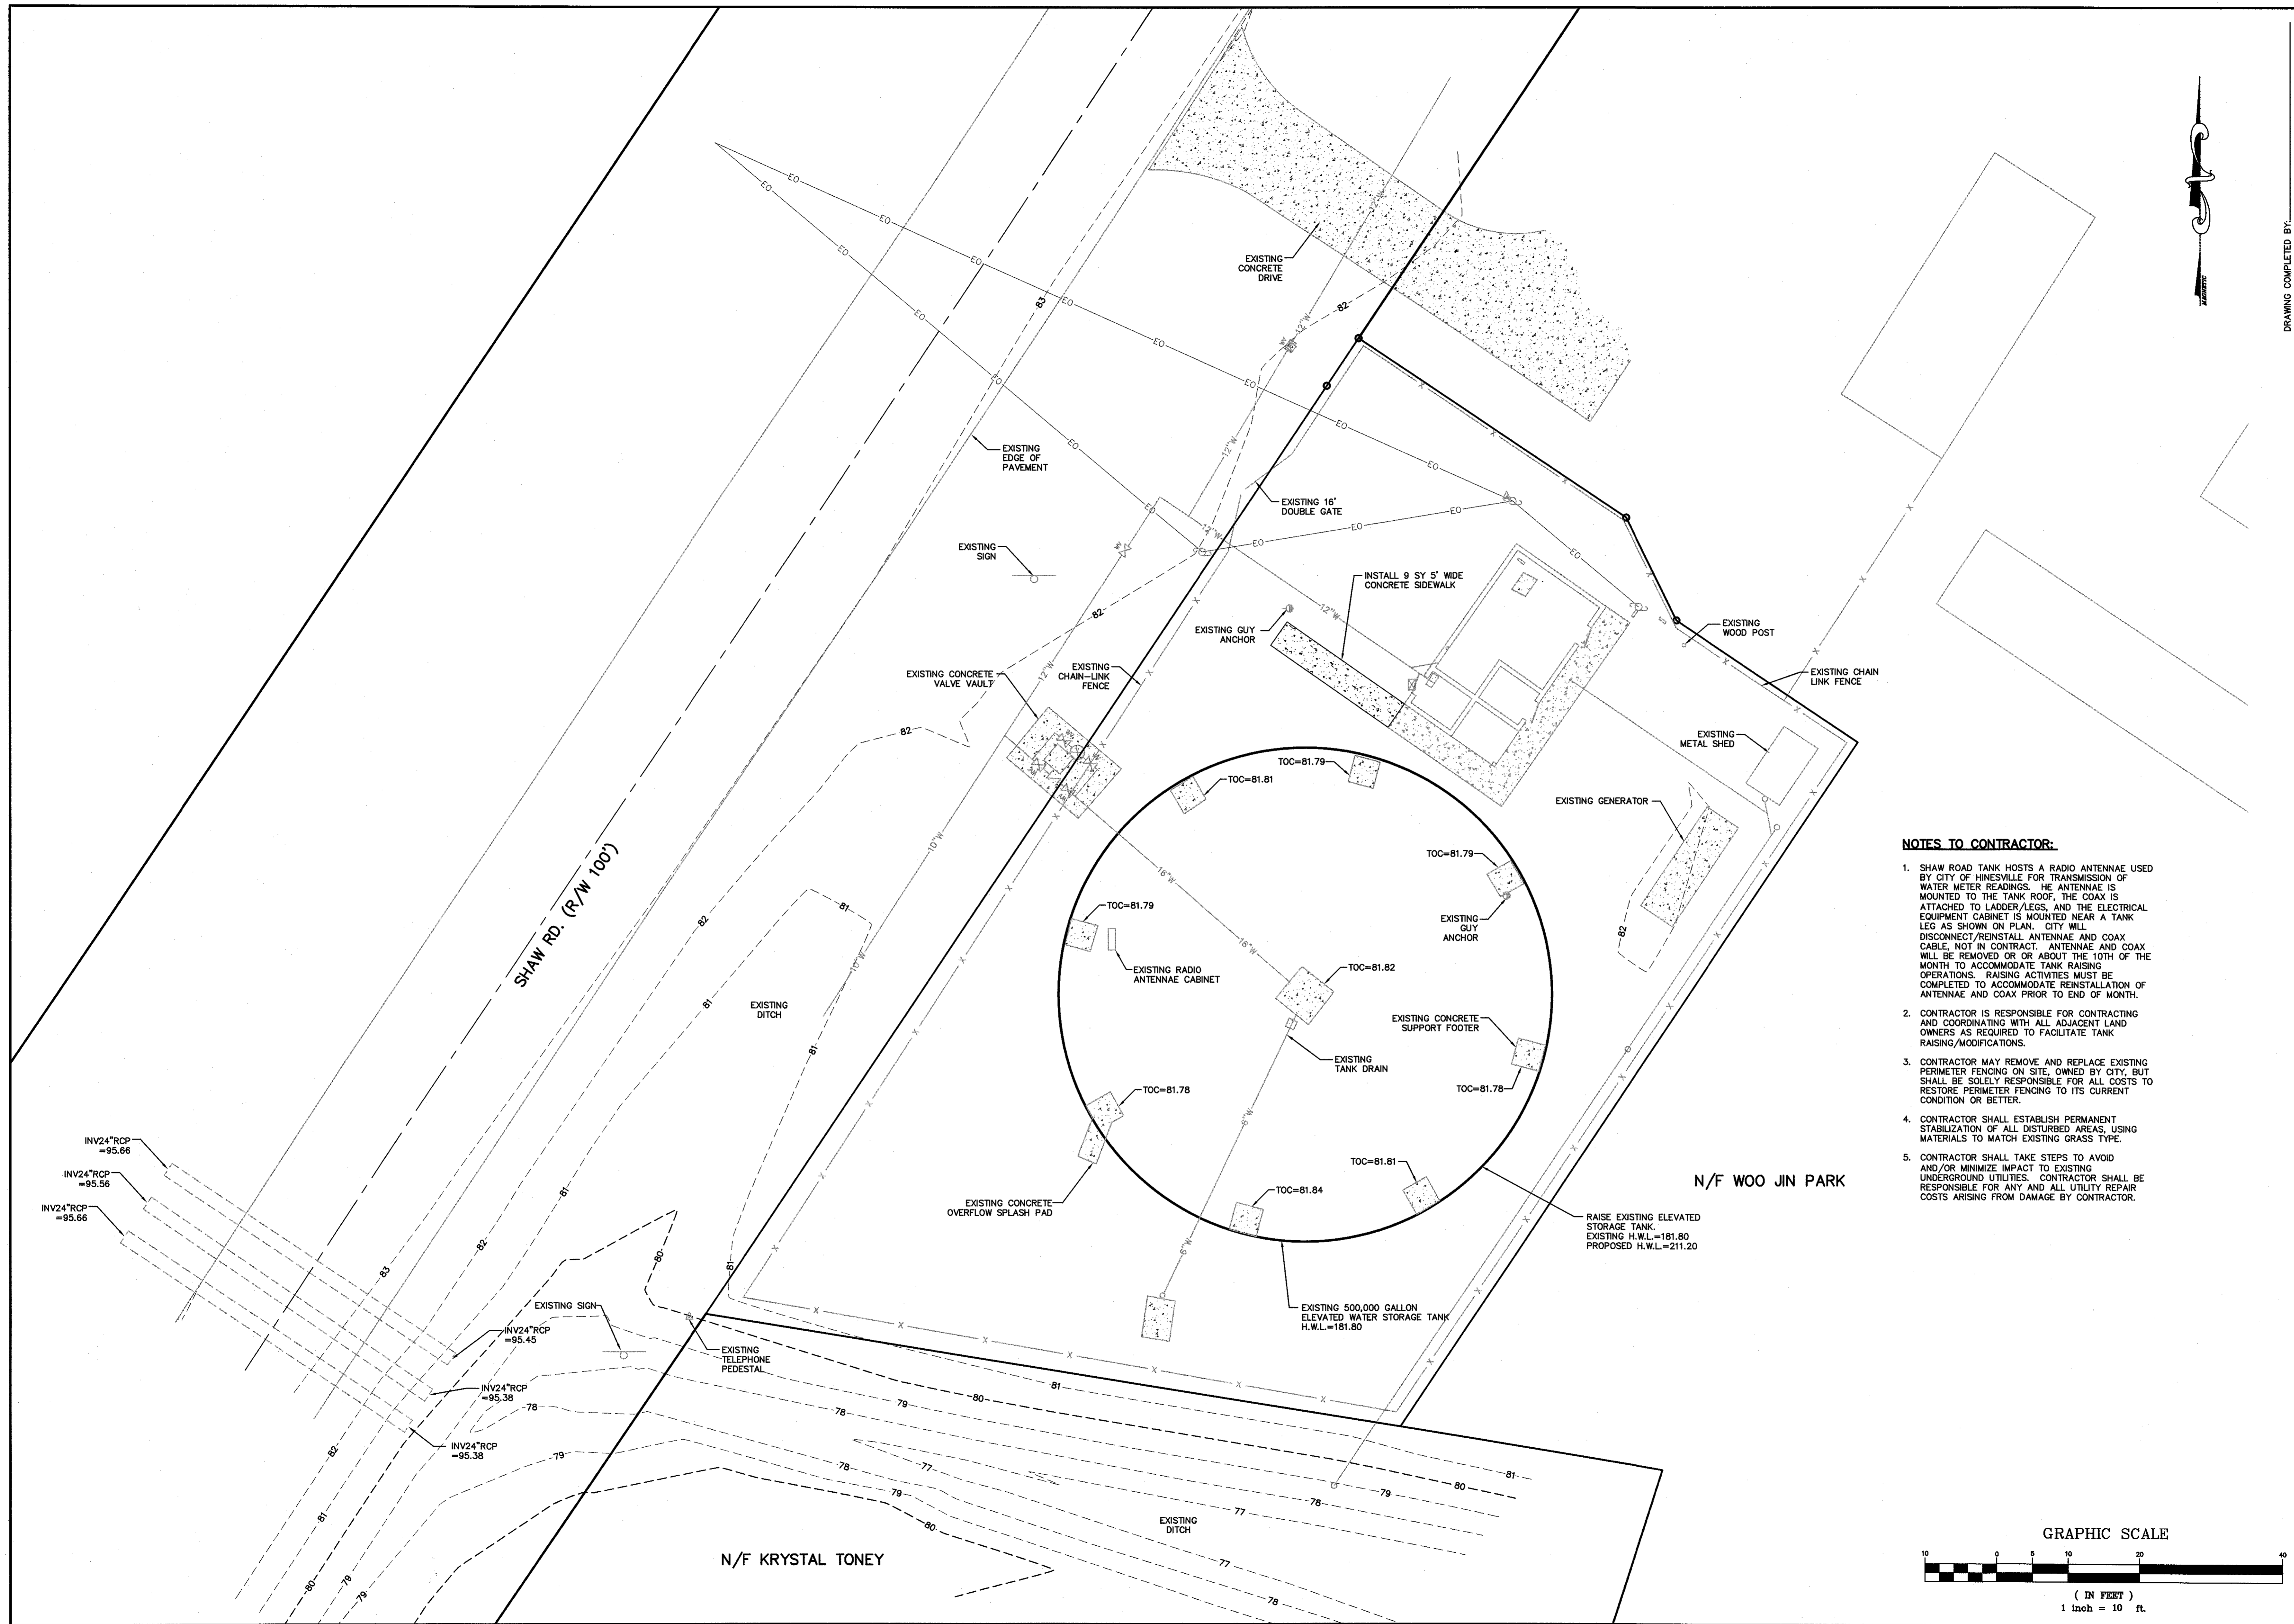

**NOTES TO CONTRACTOR:**

1. SHAW ROAD TANK HOSTS A RADIO ANTENNAE USED BY CITY OF HINESVILLE FOR TRANSMISSION OF WATER METER READINGS. THE ANTENNAE IS MOUNTED TO THE TANK ROOF. THE COAX IS ATTACHED TO LADDER/LEGS, AND THE ELECTRICAL EQUIPMENT CABINET IS MOUNTED NEAR A TANK LEG AS SHOWN ON PLAN. CITY WILL DISCONNECT/REINSTALL ANTENNAE AND COAX CABLE, NOT IN CONTRACT. ANTENNAE AND COAX WILL BE REMOVED OR OR ABOUT THE 10TH OF THE MONTH TO ACCOMMODATE TANK RAISING OPERATIONS. RAISING ACTIVITIES MUST BE COMPLETED TO ACCOMMODATE REINSTALLATION OF ANTENNAE AND COAX PRIOR TO END OF MONTH.
2. CONTRACTOR IS RESPONSIBLE FOR CONTRACTING AND COORDINATING WITH ALL ADJACENT LAND OWNERS AS REQUIRED TO FACILITATE TANK RAISING/MODIFICATIONS.
3. CONTRACTOR MAY REMOVE AND REPLACE EXISTING PERIMETER FENCING ON SITE, OWNED BY CITY, BUT SHALL BE SOLELY RESPONSIBLE FOR ALL COSTS TO RESTORE PERIMETER FENCING TO ITS CURRENT CONDITION OR BETTER.
4. CONTRACTOR SHALL ESTABLISH PERMANENT STABILIZATION OF ALL DISTURBED AREAS, USING MATERIALS TO MATCH EXISTING GRASS TYPE.
5. CONTRACTOR SHALL TAKE STEPS TO AVOID AND/OR MINIMIZE IMPACT TO EXISTING UNDERGROUND UTILITIES. CONTRACTOR SHALL BE RESPONSIBLE FOR ANY AND ALL UTILITY REPAIR COSTS ARISING FROM DAMAGE BY CONTRACTOR.

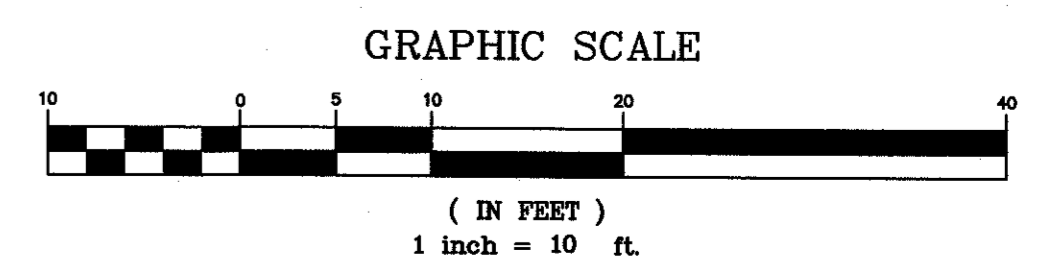

DRAWING COMPLETED BY:

REVISED:

DATE: 9-17-17

309 NORTH MAIN STREET  
P.O. BOX 649  
HINESVILLE, GA 31113  
TEL: (912) 368-5212


1060 PARKSIDE COMMONS  
SUITE 101  
GREENSBORO, GA 30642  
TEL: (706) 454-4870




**Water Tank and Well Improvements Contract "B"**  
for  
**City of Hinesville**  
Liberty County, Georgia

Shaw Road Tank Plan  
DATE: SEPTEMBER 6, 2017  
FILE NO: 2014-40PRJ  
SHEET: 2

THIS DRAWING IS AN INSTRUMENT OF SERVICE AND REMAINS THE PROPERTY OF P.C. SIMONTON & ASSOCIATES, INC. IT IS TO BE USED ONLY FOR THE PROJECT AND SITE SPECIFICALLY IDENTIFIED HEREON. IT IS NOT TO BE REPRODUCED IN ANY MANNER WITHOUT PERMISSION ON A SIGNED AND SEALED DOCUMENT. THE INFORMATION CONTAINED HEREON IS INTENDED AS A GUIDE ONLY. P.C. SIMONTON & ASSOCIATES, INC. ASSUMES NO RESPONSIBILITY FOR DATA GENERATED, COPIES, OR TAKE PRECEDENCE OVER ANY ELECTRONIC MEDIA.  
P.C. SIMONTON & ASSOCIATES, INC.

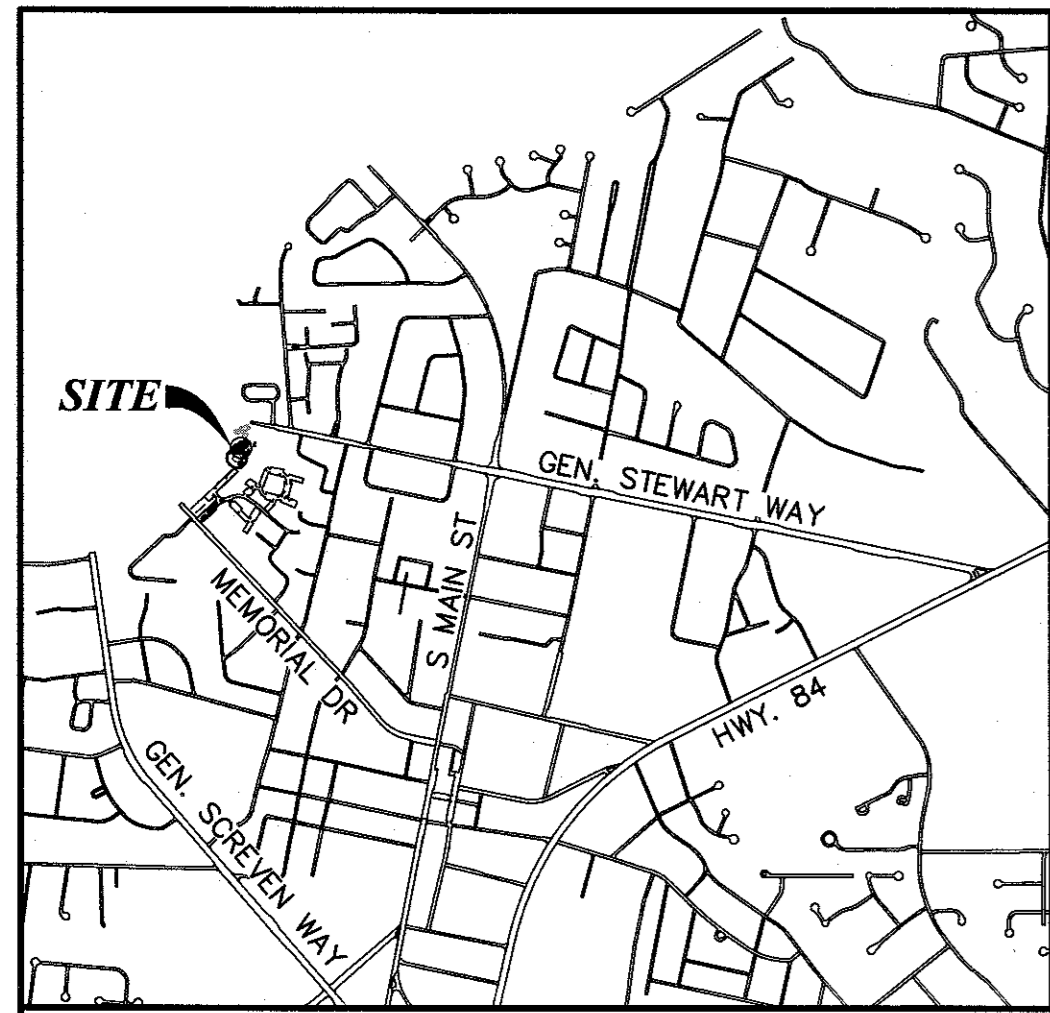


LOCATION MAP

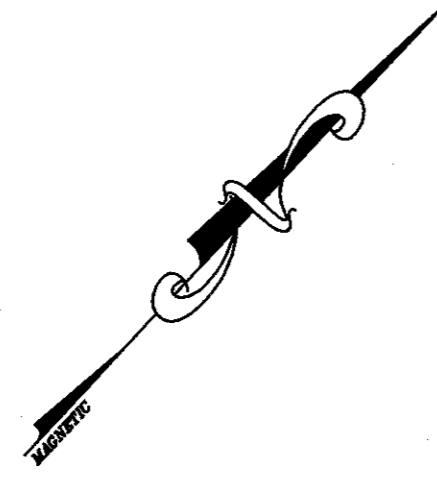


**NOTES TO CONTRACTOR:**

1. GENERAL STEWART WAY TANK HOSTS A RADIO ANTENNAE USED BY CITY OF HINESVILLE FOR TRANSMISSION OF WATER METER READINGS. THE ANTENNAE IS MOUNTED TO THE TANK ROOF, THE COAX IS ATTACHED TO LADDER/LEGS, AND THE ELECTRICAL EQUIPMENT CABINET IS MOUNTED NEAR A TANK LEG AS SHOWN ON PLAN. CITY WILL DISCONNECT/REINSTALL ANTENNAE AND COAX CABLE, NOT IN CONTRACT. ANTENNAE AND COAX WILL BE REMOVED OR OR ABOUT THE 10TH OF THE MONTH TO ACCOMMODATE TANK RAISING OPERATIONS. RAISING ACTIVITIES MUST BE COMPLETED TO ACCOMMODATE REINSTALLATION OF ANTENNAE AND COAX PRIOR TO END OF MONTH.
2. CONTRACTOR IS RESPONSIBLE FOR CONTRACTING AND COORDINATING WITH ALL ADJACENT LAND OWNERS AS REQUIRED TO FACILITATE TANK RAISING/MODIFICATIONS.
3. CONTRACTOR MAY REMOVE AND REPLACE EXISTING PERIMETER FENCING ON SITE, OWNED BY CITY, BUT SHALL BE SOLELY RESPONSIBLE FOR ALL COSTS TO RESTORE PERIMETER FENCING TO ITS CURRENT CONDITION OR BETTER.
4. CONTRACTOR SHALL ESTABLISH PERMANENT STABILIZATION OF ALL DISTURBED AREAS, USING MATERIALS TO MATCH EXISTING GRASS TYPE.
5. CONTRACTOR SHALL TAKE STEPS TO AVOID AND/OR MINIMIZE IMPACT TO EXISTING UNDERGROUND UTILITIES. CONTRACTOR SHALL BE RESPONSIBLE FOR ANY AND ALL UTILITY REPAIR COSTS ARISING FROM DAMAGE BY CONTRACTOR.

N/F FORT STEWART MILITARY RESERVATION

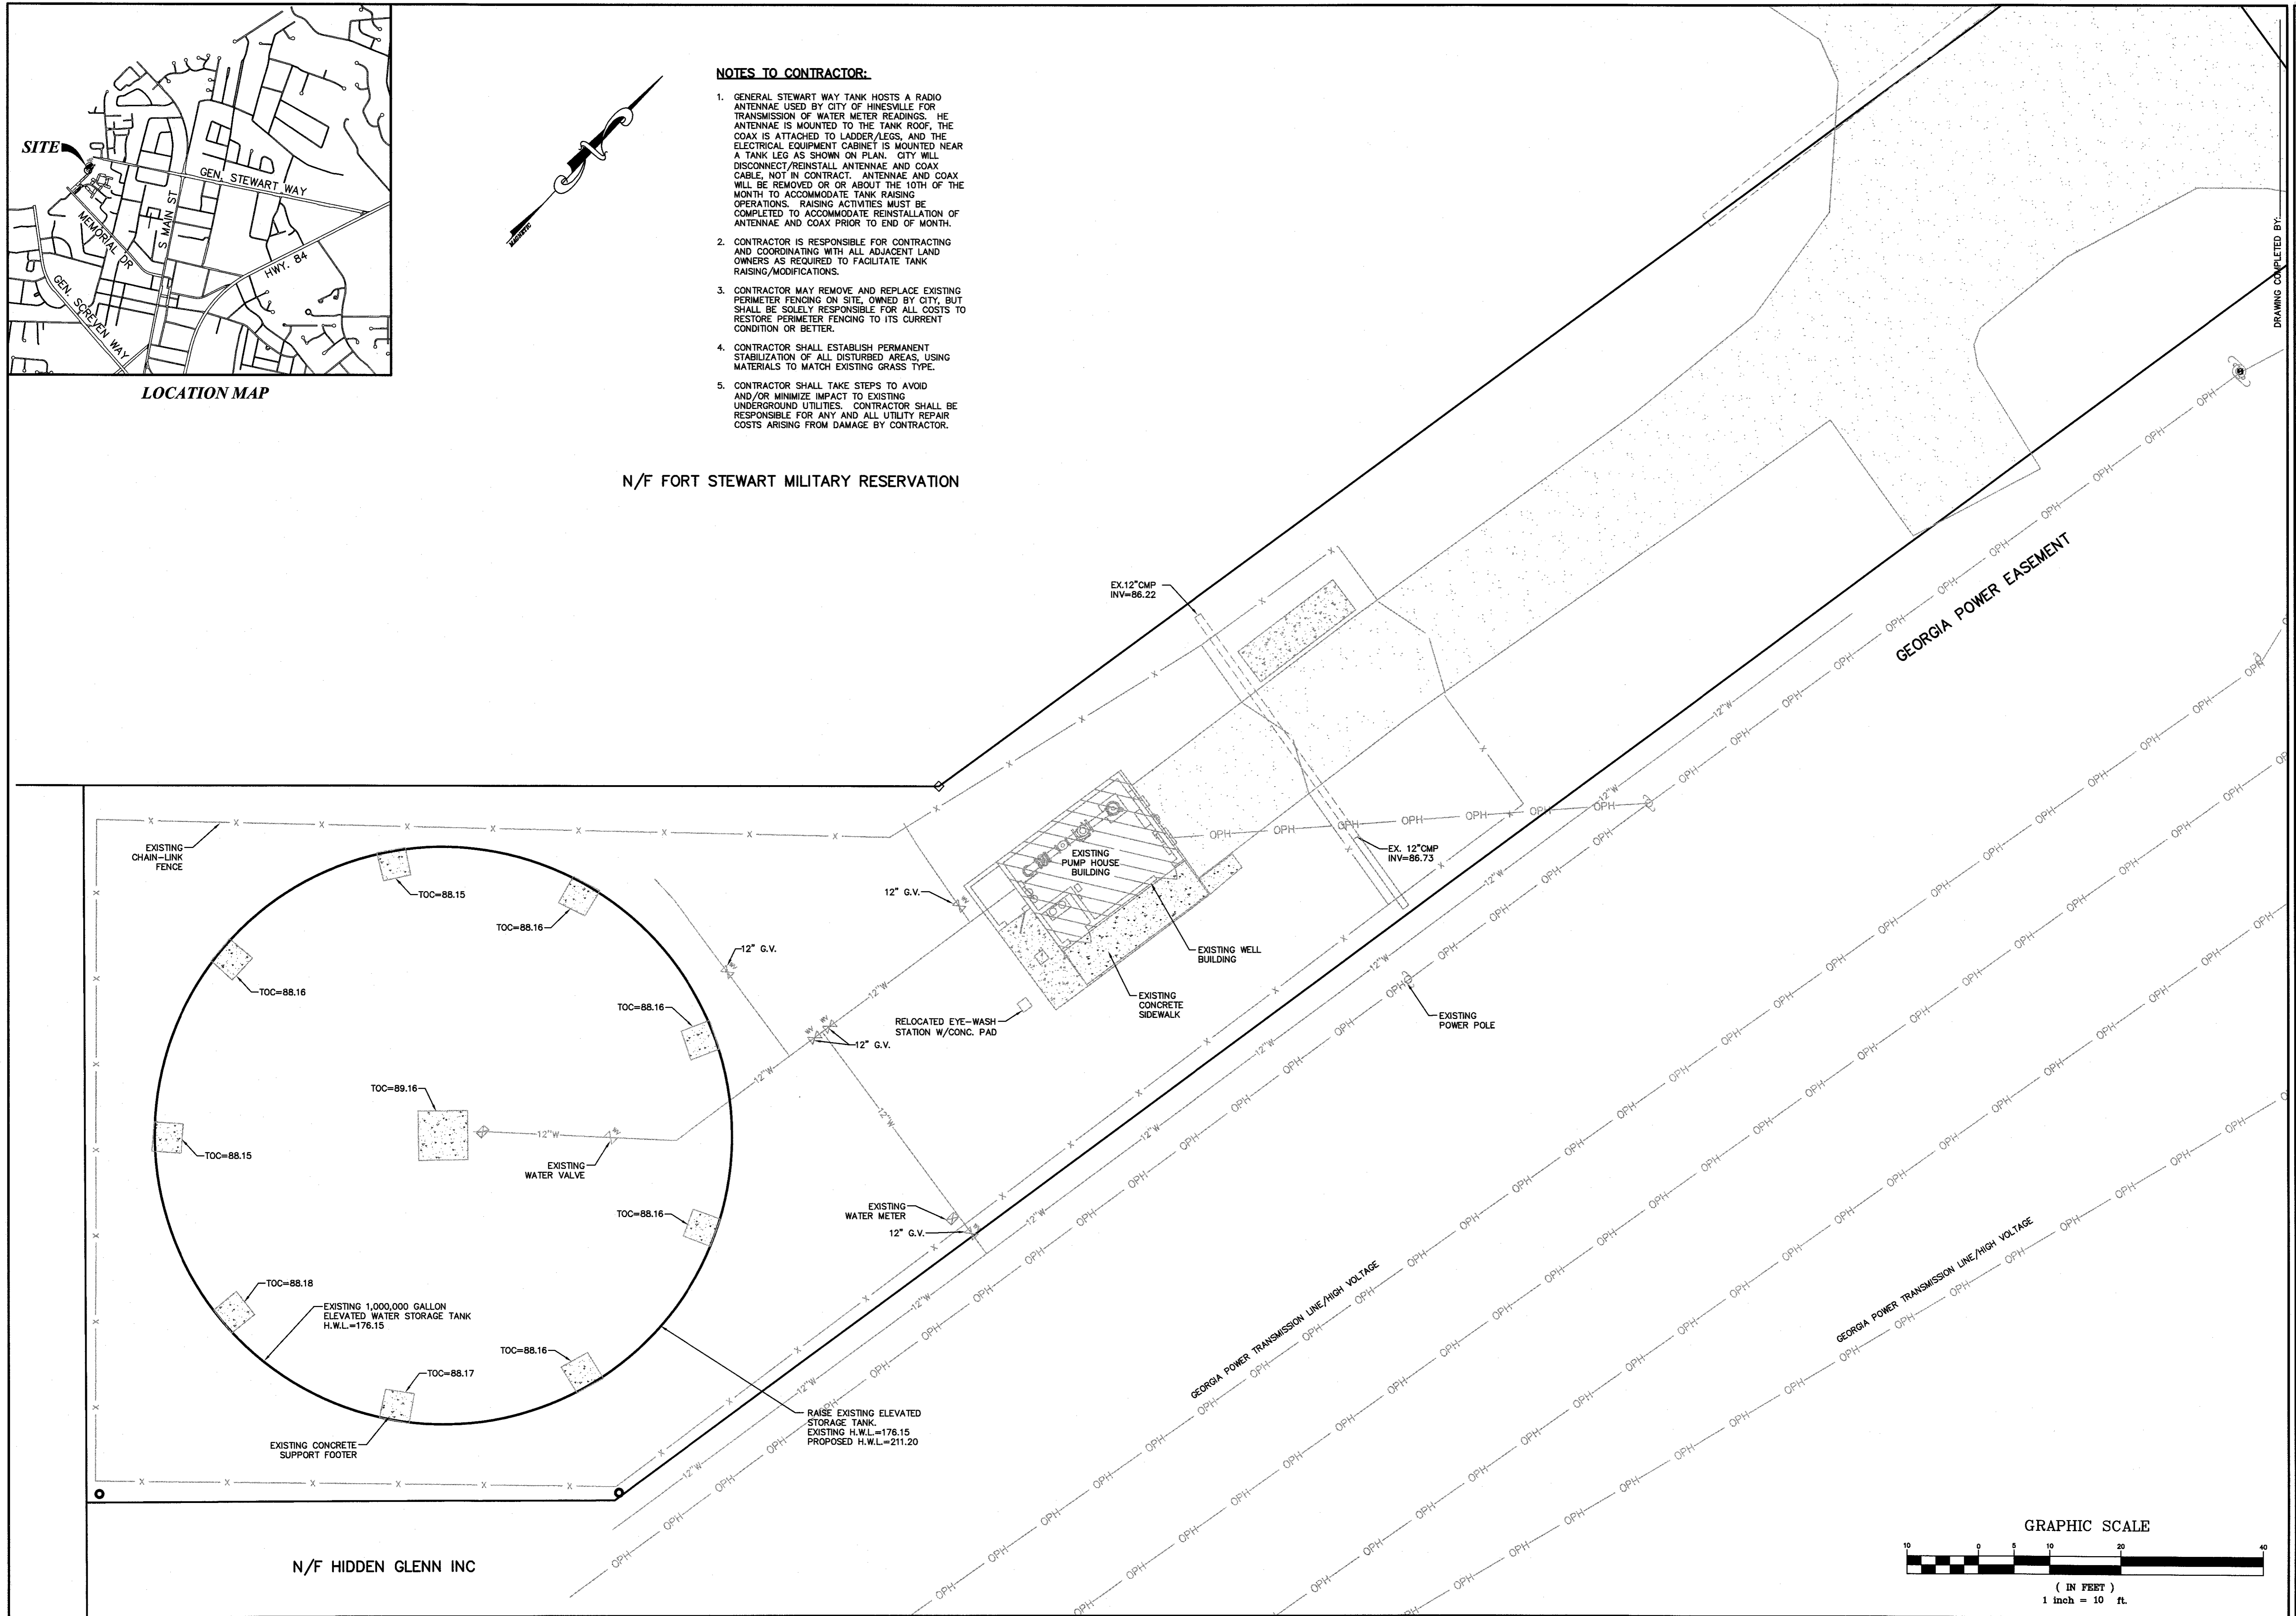

N/F HIDDEN GLENN INC

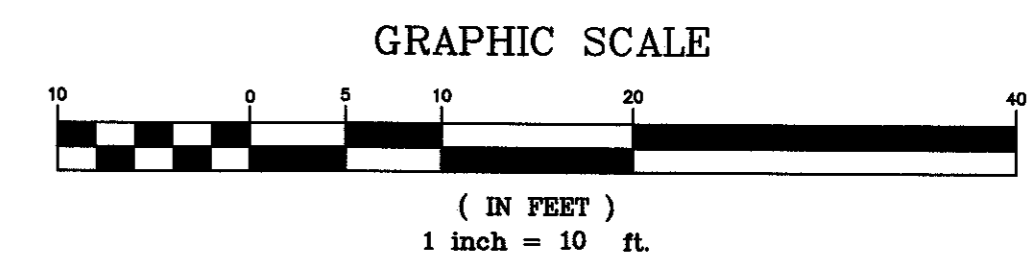

DRAWING COMPLETED BY:



DATE: 9/17/17

309 NORTH MAIN STREET  
P.O. BOX 649  
HINESVILLE, GA 31313  
TEL: (912) 368-8212


1050 PARKSIDE COMMONS  
GREENSBORO, GA 30642  
TEL: (706) 454-8870

**P.C. Simonton & Associates, Inc.**  
Consulting Engineers


**Water Tank and Well Improvements Contract "B"**  
for  
**City of Hinesville**  
Liberty County, Georgia

General Stewart Way Tank Plan  
DATE: SEPTEMBER 6, 2017  
FILE NO: 2014-40PRJ  
SHEET: 3

THIS DRAWING IS AN INSTRUMENT OF SERVICE AND REMAINS THE PROPERTY OF P.C. SIMONTON & ASSOCIATES, INC. IT IS TO BE USED ONLY FOR THE PROJECT AND SITE SPECIFICALLY IDENTIFIED HEREON. IT IS NOT TO BE REPRODUCED IN ANY MANNER WITHOUT PERMISSION ON A SIGNED AND SEALED DOCUMENT CONTAINED HEREIN. IT IS INTENDED FOR THE USE OF THE ENGINEER AND ARCHITECT ONLY. P.C. SIMONTON & ASSOCIATES, INC. ASSUMES NO RESPONSIBILITY FOR DATA GENERATED, COPIES, OR REPRODUCTIONS OF THIS DRAWING MADE BY ANY ELECTRONIC MEDIA.

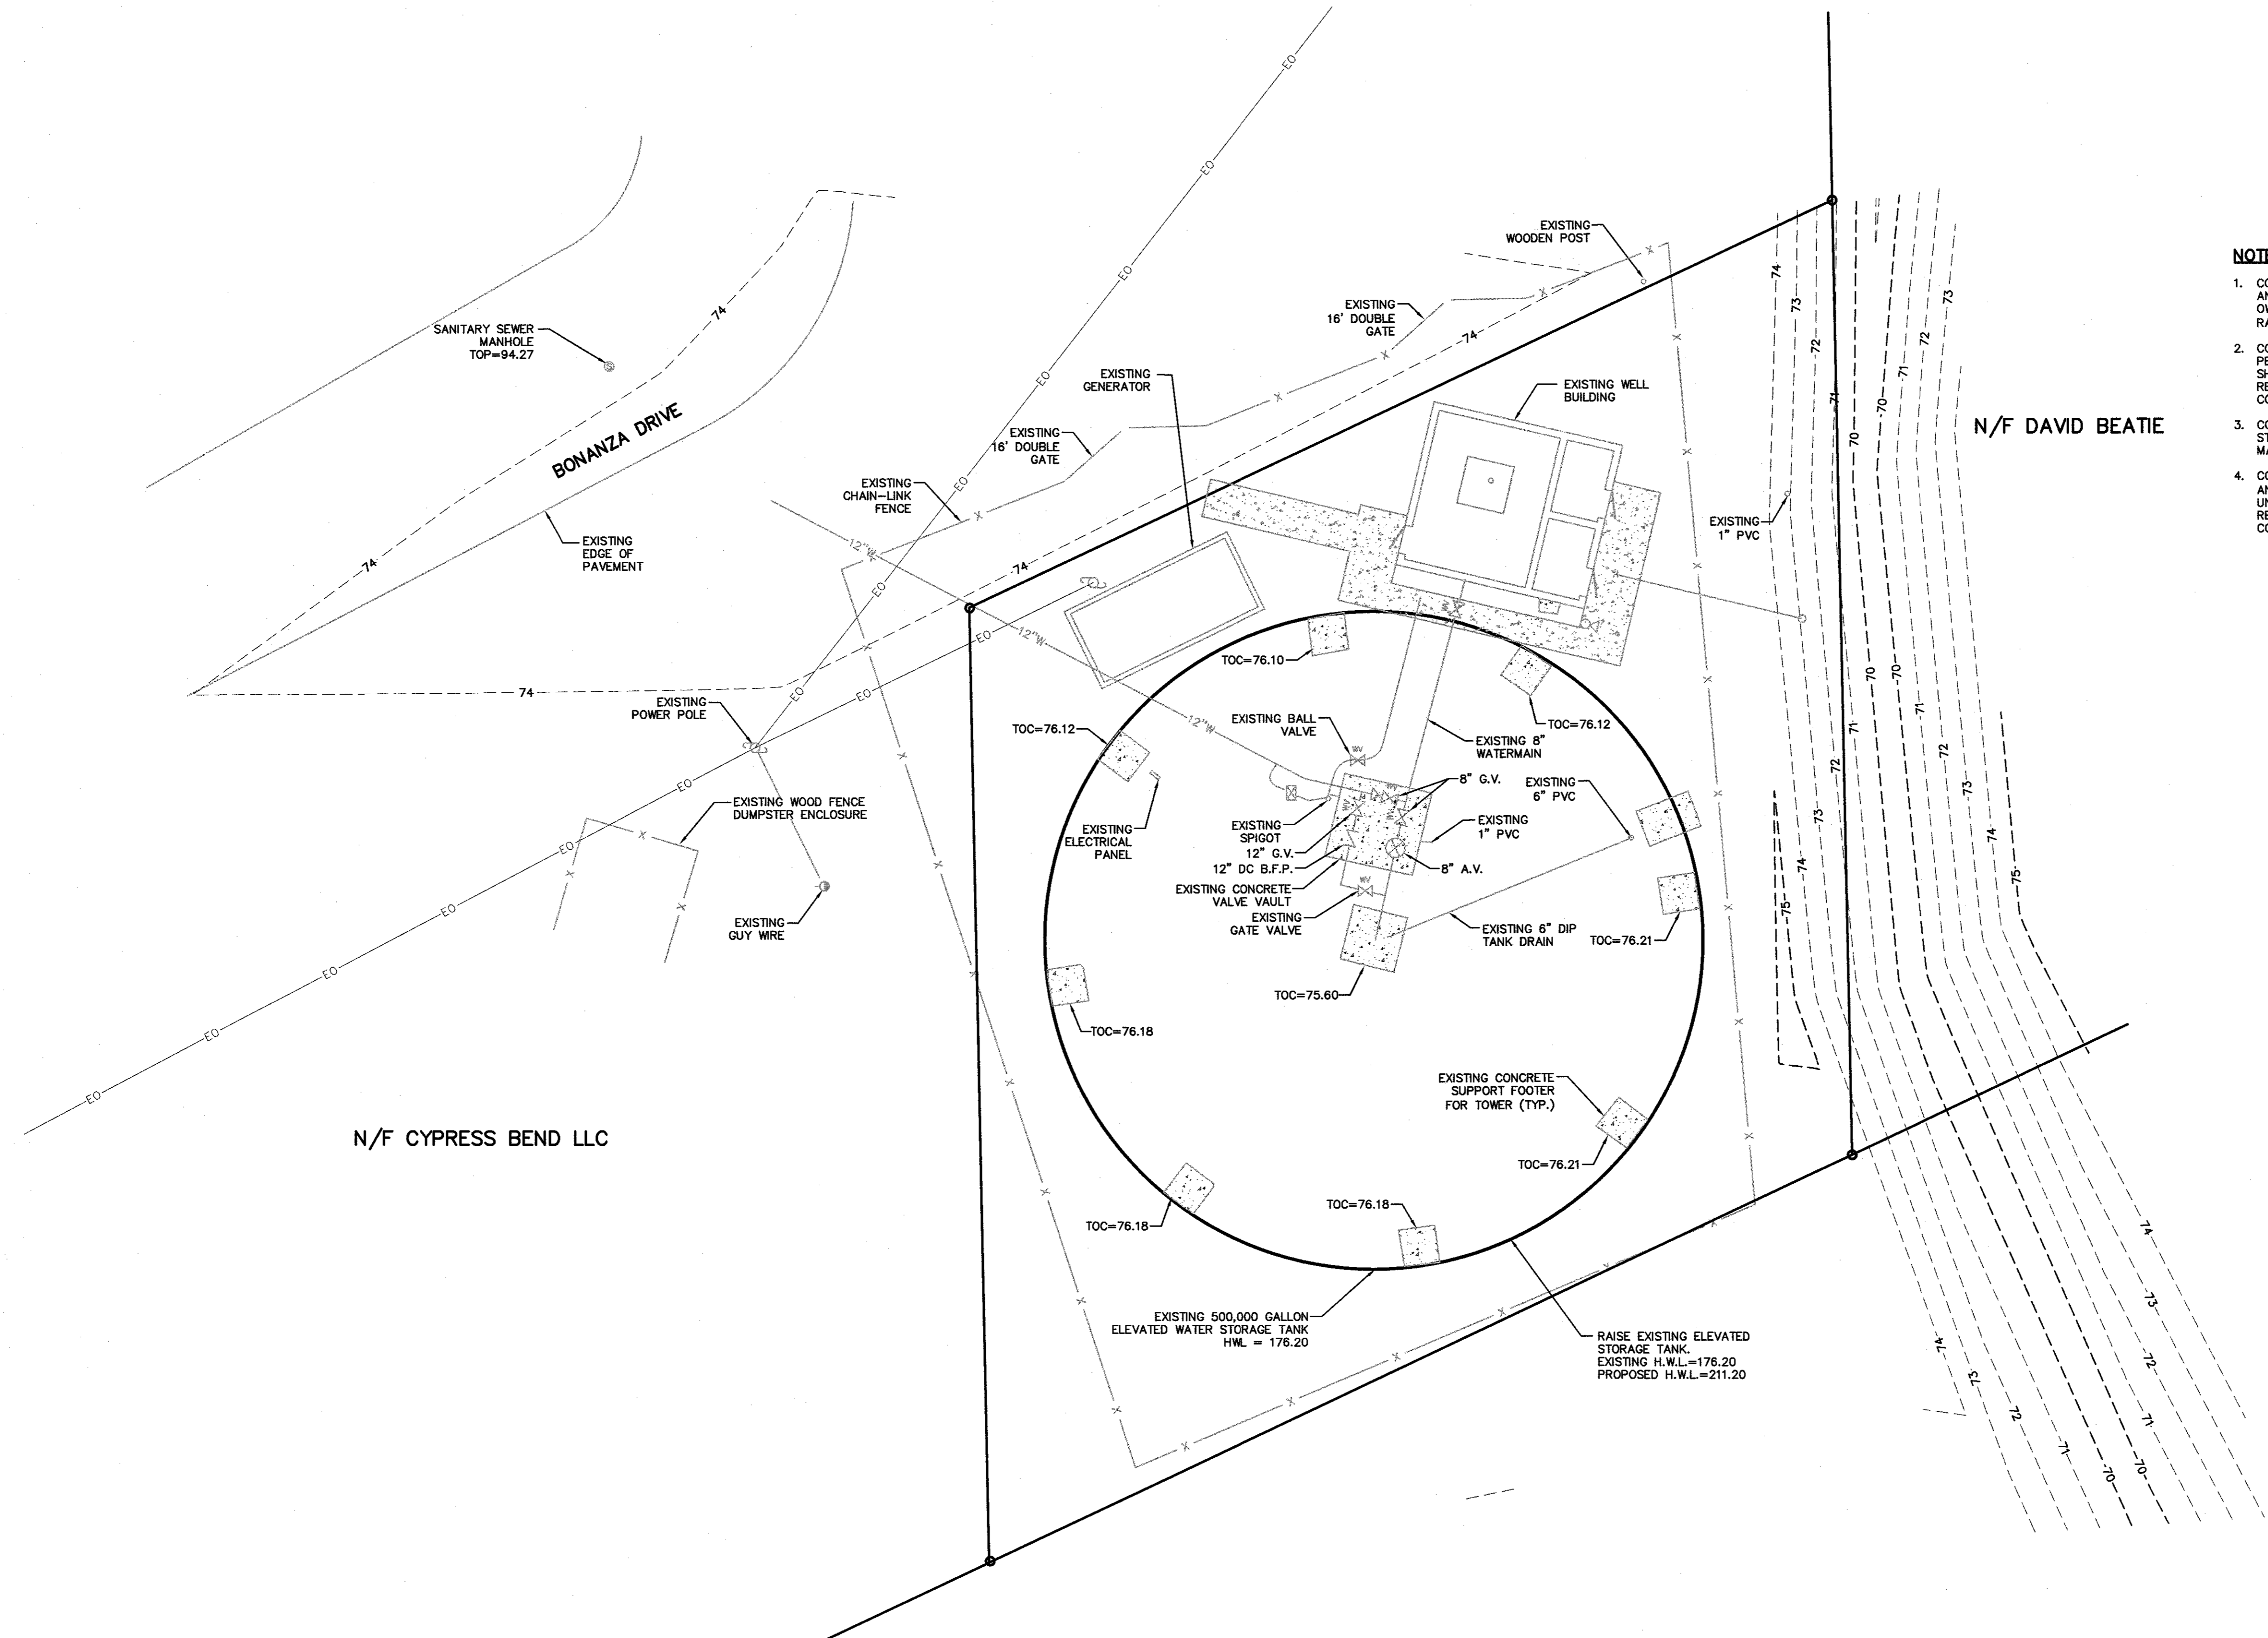

- NOTES TO CONTRACTOR:**
- CONTRACTOR IS RESPONSIBLE FOR CONTRACTING AND COORDINATING WITH ALL ADJACENT LAND OWNERS AS REQUIRED TO FACILITATE TANK RAISING/MODIFICATIONS.
  - CONTRACTOR MAY REMOVE AND REPLACE EXISTING PERIMETER FENCING ON SITE, OWNED BY CITY, BUT SHALL BE SOLELY RESPONSIBLE FOR ALL COSTS TO RESTORE PERIMETER FENCING TO ITS CURRENT CONDITION OR BETTER.
  - CONTRACTOR SHALL ESTABLISH PERMANENT STABILIZATION OF ALL DISTURBED AREAS, USING MATERIALS TO MATCH EXISTING GRASS TYPE.
  - CONTRACTOR SHALL TAKE STEPS TO AVOID AND/OR MINIMIZE IMPACT TO EXISTING UNDERGROUND UTILITIES. CONTRACTOR SHALL BE RESPONSIBLE FOR ANY AND ALL UTILITY REPAIR COSTS ARISING FROM DAMAGE BY CONTRACTOR.

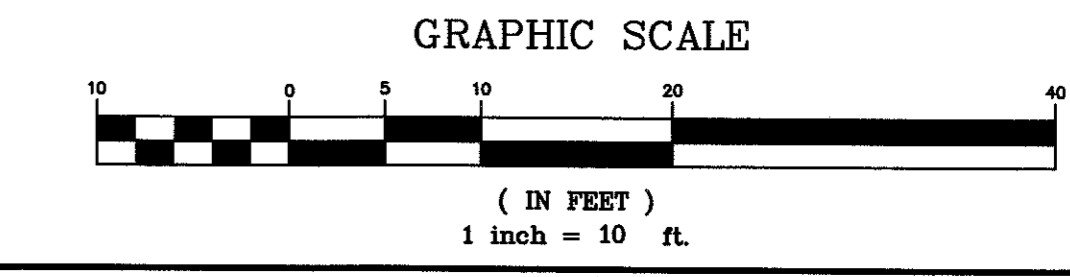

DRAWING COMPLETED BY:

REVISED:

THIS DRAWING IS AN INSTRUMENT OF SERVICE AND REMAINS THE PROPERTY OF P.C. SIMONTON & ASSOCIATES, INC. IT IS TO BE USED ONLY FOR THE PROJECT AND SITE SPECIFICALLY IDENTIFIED HEREON. IT IS NOT TO BE REPRODUCED IN ANY MANNER WITHOUT PERMISSION OF A SIGNED AND SEALED INSTRUMENT OF SERVICE FROM P.C. SIMONTON & ASSOCIATES, INC. IN THE EVENT OF AN ELECTRONIC VERSION, P.C. SIMONTON & ASSOCIATES, INC. ASSUMES NO RESPONSIBILITY FOR DATA GENERATED, COPIES WILL TAKE PRECEDENCE OVER ANY ELECTRONIC MEDIA.  
 -P.C. SIMONTON & ASSOCIATES, INC.



DATE: 9-17-17

309 NORTH MAIN STREET  
 P.O. BOX 649  
 HINESVILLE, GA 31313  
 TEL: (912) 368-2312

1050 PARKSIDE COMMONS  
 SUITE 101  
 GREENSBORO, GA 30642  
 TEL: (706) 454-0870

**P.C. Simonton & Associates, Inc.**  
 Consulting Engineers

Water Tank and Well Improvements  
 Contract "B"  
 for  
 City of Hinesville  
 Liberty County, Georgia

S.R. 196  
 Tank Plan

DATE: SEPTEMBER 6, 2017  
 FILE NO.: 2014-40PRJ  
 SHEET: 4